


番 号	石 标	寸 法	蓋
1	雑排水用	600□ x 560 H	鋼鉄製マンホールの蓋 KHM-B-600 ^φ
2	"	" x 580 H	"
3	"	" x 600 H	"
4	"	" x 580 H	"
5	"	" x 585 H	"
6	"	" x 635 H	"
7	"	700□ x 630 H	"
8	"	" x 770 H	"
9	"	" x 835 H	"
10	"	" x 1005 H	KHM-D-600 ^φ
11	汚水用	600□ x 885 H	"
12	"	" x 750 H	KHM-B-600 ^φ
13	"	700□ x 825 H	"
14	"	" x 860 H	KHM-D-600 ^φ
15	"	" x 900 H	"
16	"	" x 970 H	KHM-B-600 ^φ
17	"	" x 1060 H	KHM-D-600 ^φ
18	"	900 ^φ x 1170 H	"
19	雑排水用	700□ x 1350 H	"
20	汚水用	900 ^φ x 1515 H	"
21	汚水用	700 ^φ x 830 H	KHM-B-600 ^φ
22	"	" x 1060 H	"
23	雑排水用	" x 1155 H	"
24	汚水用	" x 1170 H	"
25	"	900 ^φ x 1366 H	"
26	"	" x 1465 H	"
27	"	" x 1535 H	KHM-D-600 ^φ
28	"	" x 1670 H	"
29	雑排水用	700 ^φ x 1615 H	KHM-B-600 ^φ
30	雑排水用	" x 1850 H	"
31	汚水用	" x 1170 H	"
32	"	900 ^φ x 1270 H	"
33	"	" x 1300 H	"
34	"	" x 1740 H	"
35	"	" x 1865 H	"
36	"	" x 1750 H	"
37	"	" x 2070 H	"
38	"	" x 2170 H	"
39	雑排水用	600 ^φ x 500 H	角型化鋳マンホールの蓋 600 ^φ
40	"	" x 770 H	"
41	"	700 ^φ x 1000 H	鋼鉄製マンホールの蓋 KHM-B-600 ^φ
42	"	900 ^φ x 2110 H	"
43	汚水用	" x 2070 H	"
44	"	" x 2125 H	"
45	"	" x 2110 H	"
46	"	" x 2310 H	"
47	"	" x 2310 H	"
48	雑排水用	600 ^φ x 500 H	角型化鋳マンホールの蓋 600 ^φ
49	"	" x 660 H	"
50	"	" x 775 H	"
51	"	" x 835 H	"
52	"	700 ^φ x 870 H	"
53	"	" x 1195 H	"
54	"	" x 1170 H	鋼鉄製マンホールの蓋 KHM-B-600 ^φ
55	"	900 ^φ x 2760 H	"
56	汚水用	" x 2160 H	"
57	"	" x 2200 H	"
58	"	" x 2540 H	"
59	"	" x 2580 H	"
60	"	" x 2400 H	"
61	"	" x 2540 H	"
62	"	" x 2680 H	"
63	雑排水用	600 ^φ x 500 H	KHM-D-600 ^φ
64	"	" x 770 H	"
65	"	900 ^φ x 1380 H	"
66	"	" x 1690 H	"
67	汚水用	" x 1260 H	"
68	雑排水用	" x 1450 H	"
69	汚水用	" x 1470 H	"
70	"	" x 1660 H	"
71	"	" x 1770 H	"
72	雑排水用	" x 1635 H	"
73	汚水用	" x 1880 H	KHM-B-600 ^φ
74	"	" x 1860 H	"
75	雑排水用	700 ^φ x 1170 H	"
76	"	700 ^φ x 1225 H	"
77	"	" x 1265 H	"
78	"	" x 1320 H	鋼鉄製マンホールの蓋
79	"	" x 1580 H	"
80	"	700 ^φ x 1190 H	"
81	雑排水用	900 ^φ x 1225 H	"
82	"	" x 1310 H	"
83	汚水用	" x 2020 H	"
84	"	" x 2130 H	"
85	"	" x 2270 H	"
86	"	" x 2340 H	"
87	"	" x 2600 H	"
88	雑排水用	" x 2270 H	"
89	汚水用	" x 2310 H	"
90	"	" x 2340 H	"
91	"	" x 2375 H	"
92	"	" x 2375 H	"
93	"	" x 2170 H	"
94	"	" x 2320 H	"
95	"	" x 2330 H	"
96-100	汚水用	900 ^φ x 2500 H	角型化鋳マンホールの蓋 600 ^φ
101-105	"	" x "	鋼鉄製マンホールの蓋 KHM-B-600 ^φ

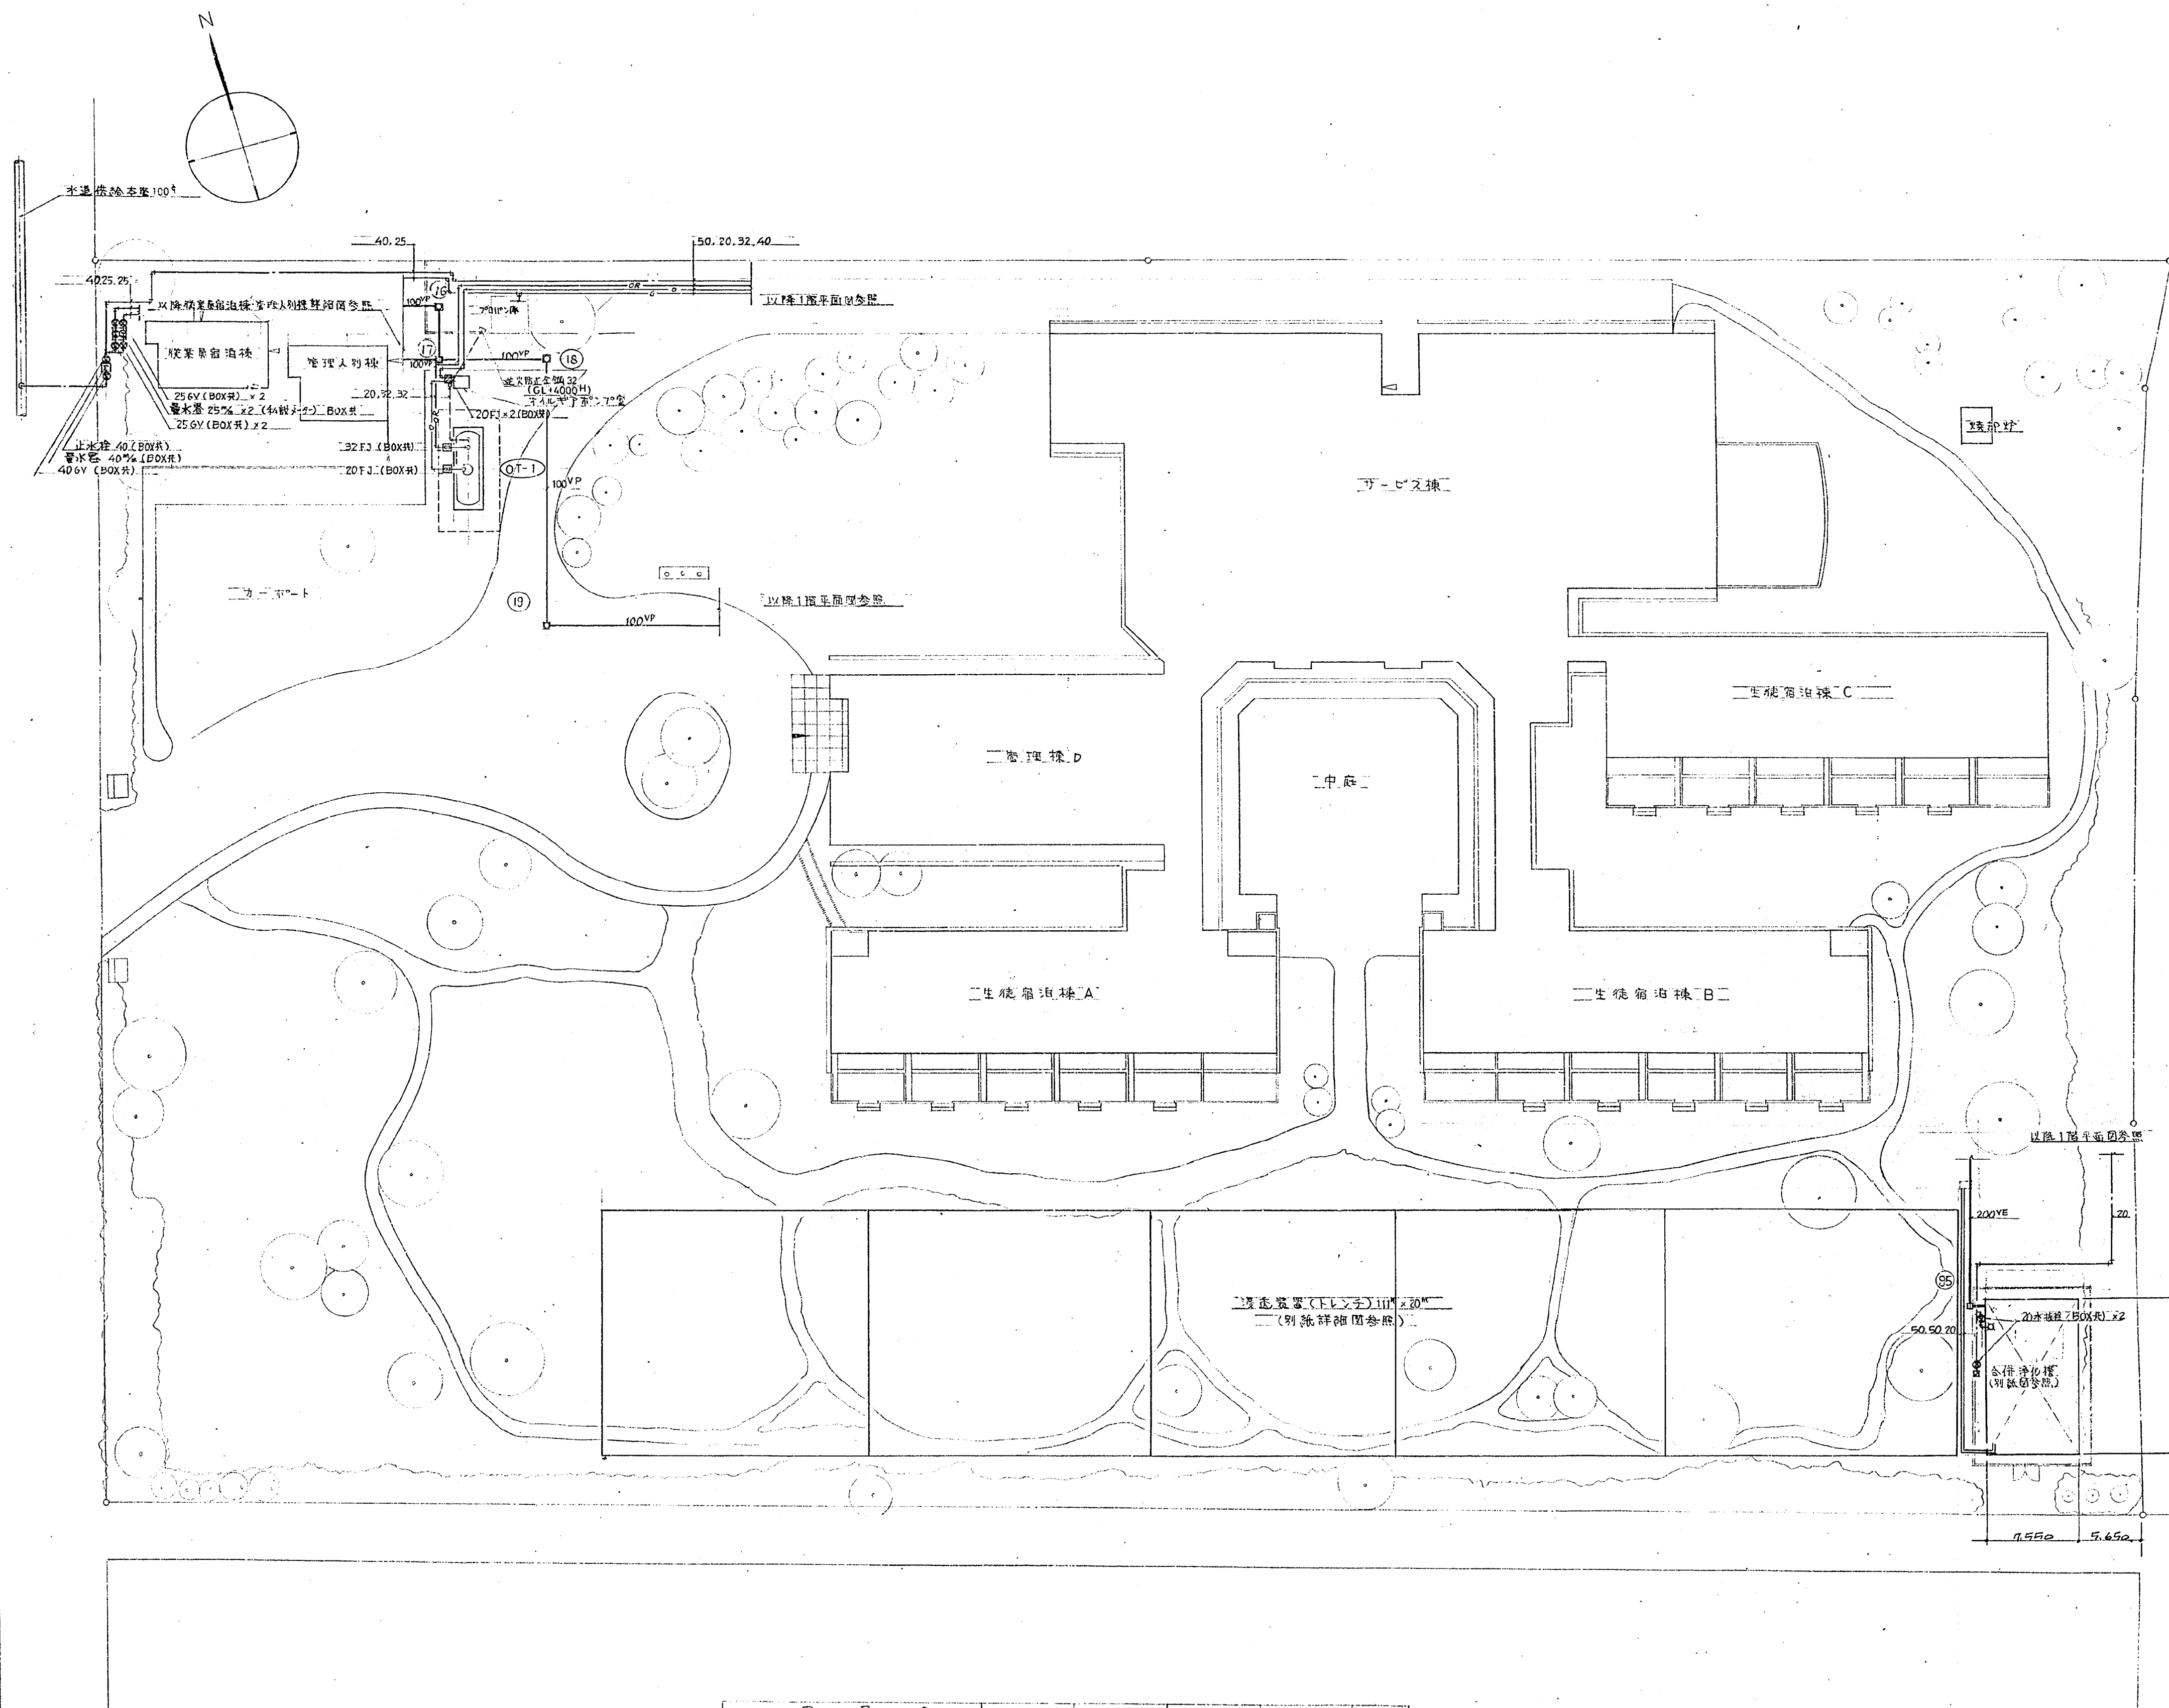

名 称	型 号	屋 外	消毒净化器械柜室	数
散 水 泵	BOX 共	1		1
万 能 水 - 公 水 旋	T 200SU 13		1	1

